

ROAD TRAFFIC REGULATION ACT 1984

SECTION 16A

**THE COUNTY OF DEVON (TEMPORARY RESTRICTION) (DARTMOUTH REGATTA,
DARTMOUTH AND KINGSWEAR) ORDER 2018**

**TEMPORARY PROHIBITION OF PARKING, THROUGH TRAFFIC & PARKING, WAITING,
STOPPING, LOADING AND UNLOADING, TEMPORARY SUSPENSION OF ONE WAY AND
TEMPORARY REVERSAL OF ONE WAY**

NOTICE is hereby given that Devon County Council has made the above titled order.

From **TUESDAY 28 AUGUST 2018**

for a maximum of 6 days

Anticipated Finish **SUNDAY 2 SEPTEMBER 2018**

Between the hours of **16:00 on Tuesday 28 August** and **23:59 on Sunday 02 September** when
the appropriate road traffic signs are in place

No person shall except with the permission of a Police officer in uniform or a Civil Enforcement Officer cause or permit any vehicle to proceed on the sections of Affected Roads except for access to land or premises on or adjacent to those lengths of roads.

NORTH EMBANKMENT, RALEIGH STREET, SMITH STREET, SOUTH EMBANKMENT AND SPITHEAD,
DARTMOUTH.

The one way system on the Affected Road will be suspended FAIRFAX PLACE, MAYOR'S AVENUE AND THE
QUAY, DARTMOUTH.

The one way system on the Affected Road will be reversed HAULEY ROAD, DARTMOUTH.

No person shall cause or permit any vehicle to stop at any time, except in marked bays BRIXHAM ROAD,
KINGSWEAR.

**No person shall cause or permit any vehicle to wait at any time ON THE WEST SIDE OF THE QUAY FROM ITS
JUNCTION WITH DUKE STREET TO ITS JUNCTION WITH FAIRFAX PLACE AND FAIRFAX PLACE FROM ITS
JUNCTION WITH SPITHEAD TO ITS JUNCTION WITH RALEIGH STREET DARTMOUTH.**

**No person shall cause or permit any vehicle to wait, load or unload at any time on the sections of the following
Affected Roads** COLLEGE WAY, DUKE STREET, LOWER STREET, MAYOR'S AVENUE, NEWCOMEN ROAD,
NORTH EMBANKMENT, RUE DE COURSUELLES DE MER, SMITH STREET, SOUTH EMBANKMENT, SPITHEAD,
THE QUAY FROM ITS JUNCTION WITH DUKE STREET TO ITS JUNCTION WITH MAYORS AVENUE AND ON THE
EAST SIDE OF THE QUAY FROM ITS JUNCTION WITH DUKE STREET TO ITS JUNCTION WITH SPITHEAD,
DARTMOUTH.

BRIXHAM ROAD AND HIGHER CONTOUR ROAD, KINGSWEAR.

No person shall cause or permit any vehicle to wait, load or unload at any time except for buses RUE DE
COURSUELLES DE MER, DARTMOUTH

BRIXHAM ROAD (THE BANJO), KINGSWEAR.

**No person shall cause or permit any vehicle to wait, load or unload at any time except for Disabled Badge
Holders** VICTORIA ROAD FROM ITS JUNCTION WITH LAKE STREET TO ITS JUNCTION WITH VICTORIA PLACE
DARTMOUTH

**No person shall cause or permit any vehicle to wait, load or unload at any time except for WEARA (West of
England Amateur Rowing Association) permit holders** RUE DE COURSUELLES DE MER, DARTMOUTH.

This temporary restriction is considered necessary to enable -

DARTMOUTH REGATTA

For additional information contact:


PORT OF DARTMOUTH ROYAL REGATTA

Telephone: **01803 839269**

Dated: TUESDAY 21 AUGUST 2018 Meg Booth, Chief Officer of Highways, Infrastructure Development & Waste

Devon Highways, Devon County Council, Lucombe House, County Hall, Exeter, EX2 4QD

Ref: TTRO1826551

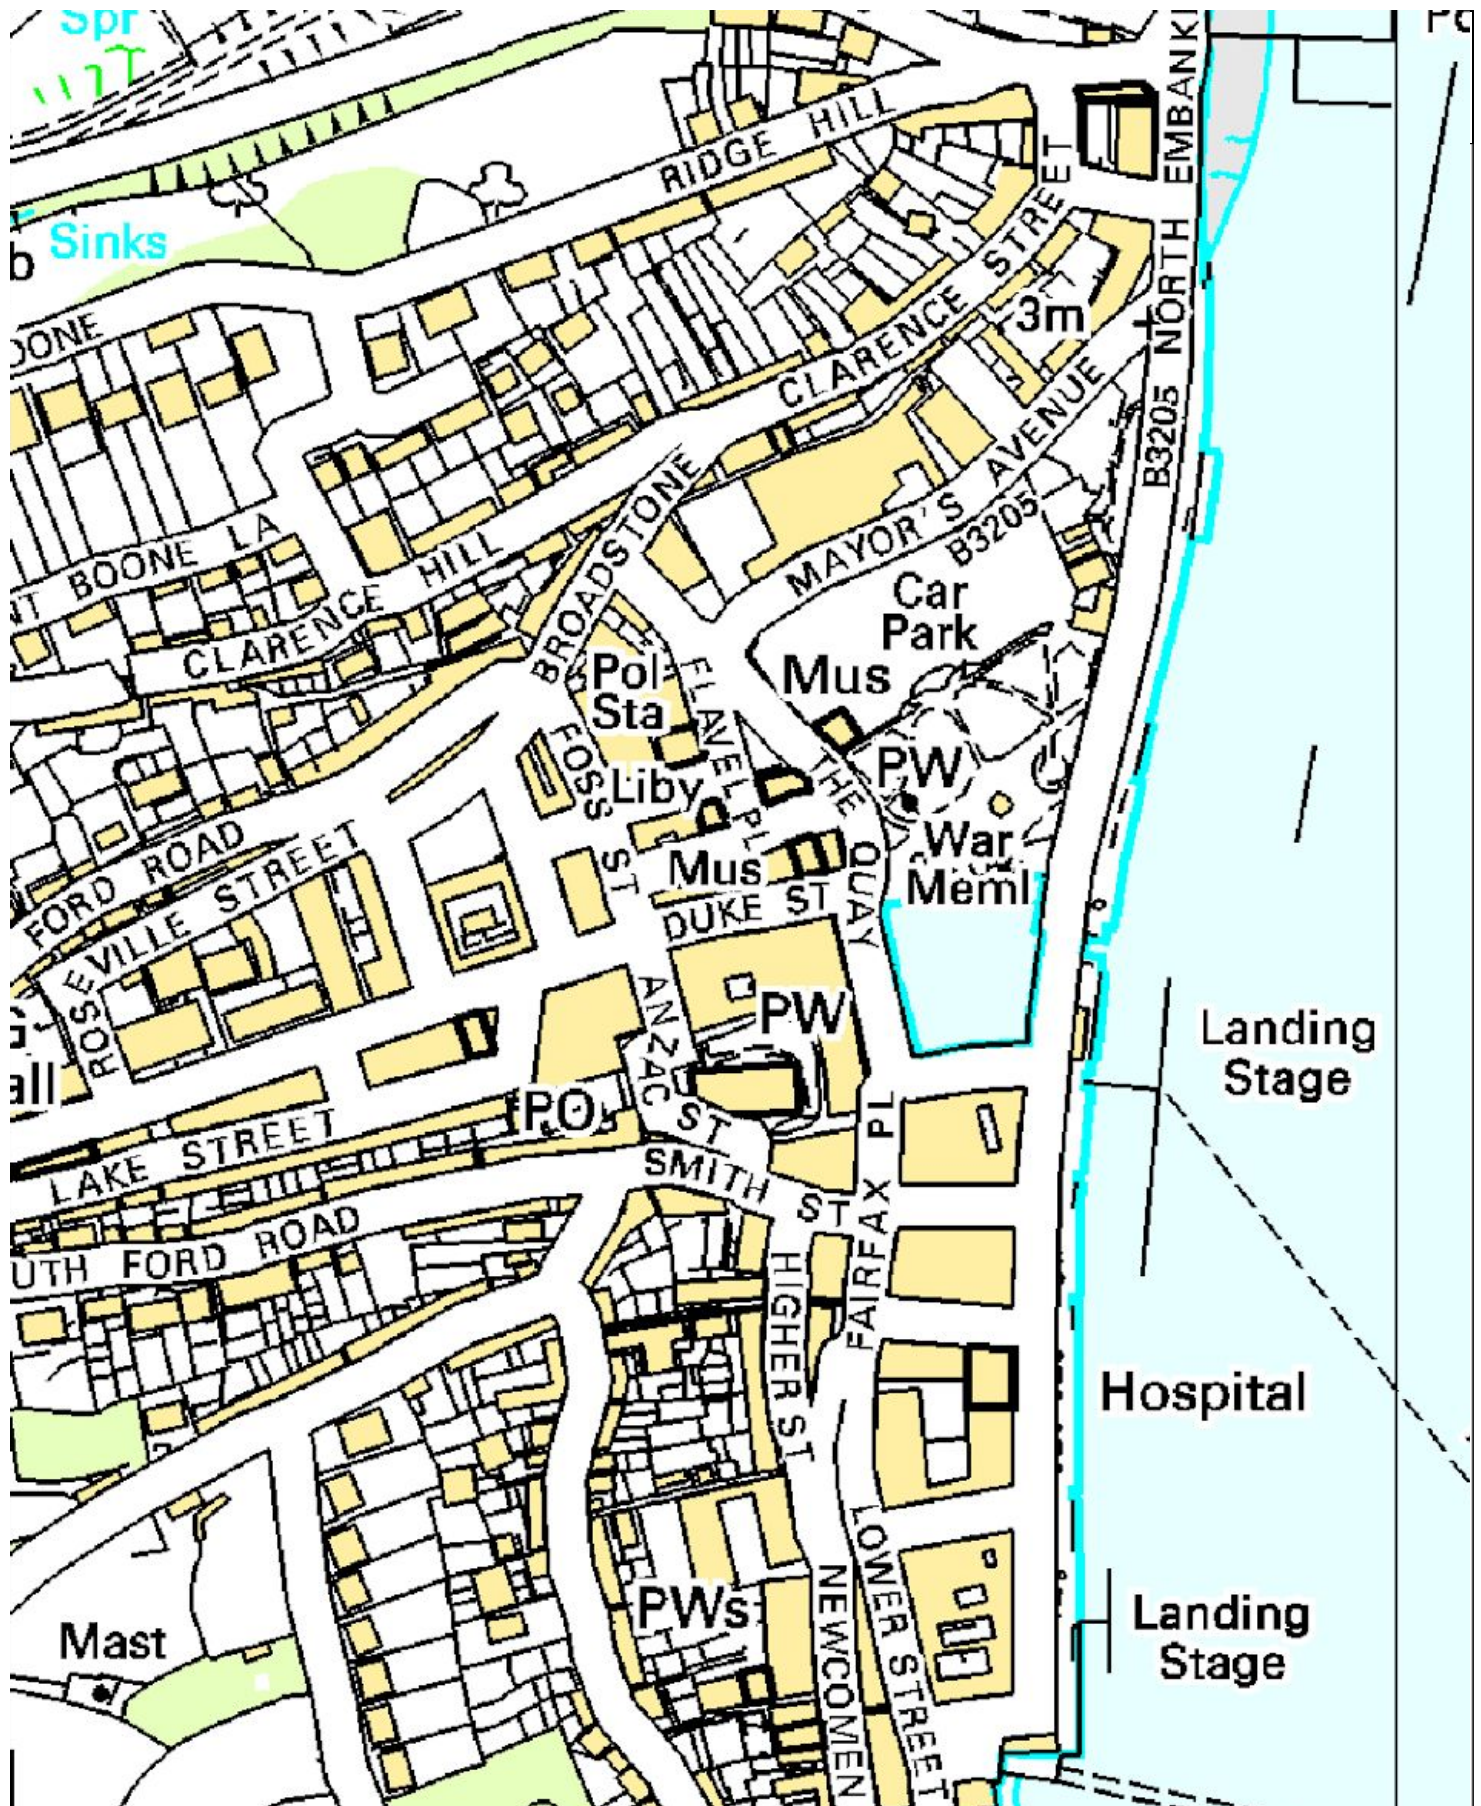

This map is reproduced from the Ordnance Survey material with the permission of Ordnance Survey on behalf of the Controller of Her Majesty's Stationary Office © Crown copyright. Unauthorised reproduction infringes Crown copyright and may lead to prosecution or civil proceedings. Devon County Council. 100019783. 2006

NA

hard or electronic format. No responsibility is accepted where this drawing is used in circumstances other than that for which it was originally prepared and issued.

ORGANISER

**Port of Dartmouth
Royal Regatta**

EVENT

**Dartmouth Regatta
2018**

DRAWING TITLE

**Traffic Management Plans
Road Closures &
Diversion Routes**

This plan is the property of the named organiser. Therefore, it is the responsibility of the named organiser to ensure the details contained within this plan are correct, relevant and current at time of issue. Any change to this plan MUST be reissued to consultees including Highway Authority and Emergency Services.

Date

18 July 2018

Drawing No.

DartRegat-18